
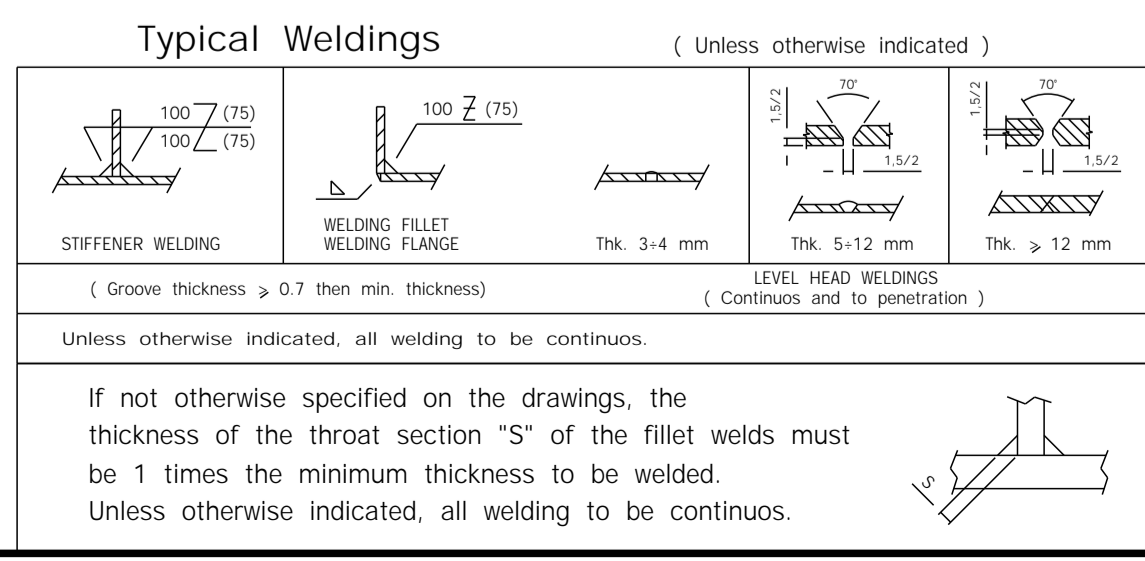


HOLE SIZE Ø18 (TYP)

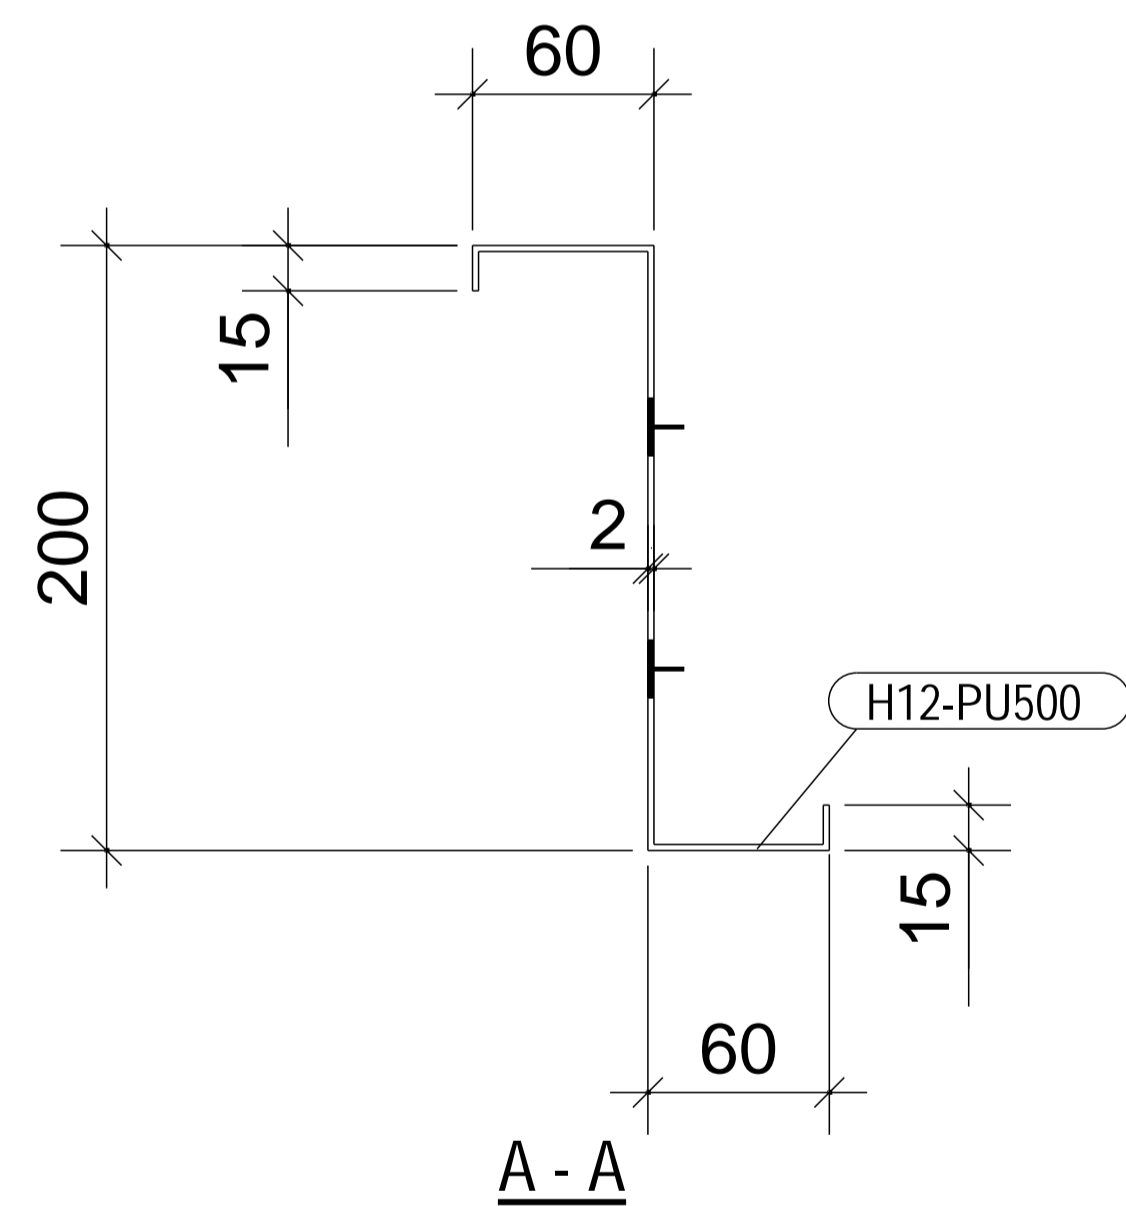

MATERIAL LIST FOR ASSEMBLY MK'D							H12-PUR500		1	No. Required
Mark	Profile	Material	QTY.	Length (mm)	Area (mm²)	Weight (kg)				
H12-PU500	ZZ200-2-15-60	S355	1	7475	5.1	40.14				
FOR ONE ASSEMBLY TOTAL =					5.1	40.14				

BOLT LIST FOR ASSEMBLY										H12-PUR500		No. 1
Diam	Grade	Type	Length	No								
16		Site	35.0	8								

H12-PUR500		1
Assembly		QTY
STATUS		REVISIONS
PRELIMINARY		
FOR LAYOUT		
FOR CONSTRUCTION	A	
FOR CONST. EXCEPT HOLD		
AS BUILT		

0	ISSUE FOR FABRICATION	21.07.2019	AHK	BNS	HAT
REV.	DESCRIPTION	DATE	DRN	CHK	APP
Total length (mm)		7475	mm	Destination : HANGER -12	
Total weight (kg)		40.14	kg	ORDER N° RELEASE - 4	
Engineer			DRAWING NO. H12-PUR500		
Checker					
Draftman					
Name					
Signature					
Scale		1:5	FORMAT		420x297/A3
			Rev. No		0

Tekla structures